




CONCESSIONS LIBRES

Pleines Terres

Caveaux

Chapelles


# CIMETIERE DE PLASSAC

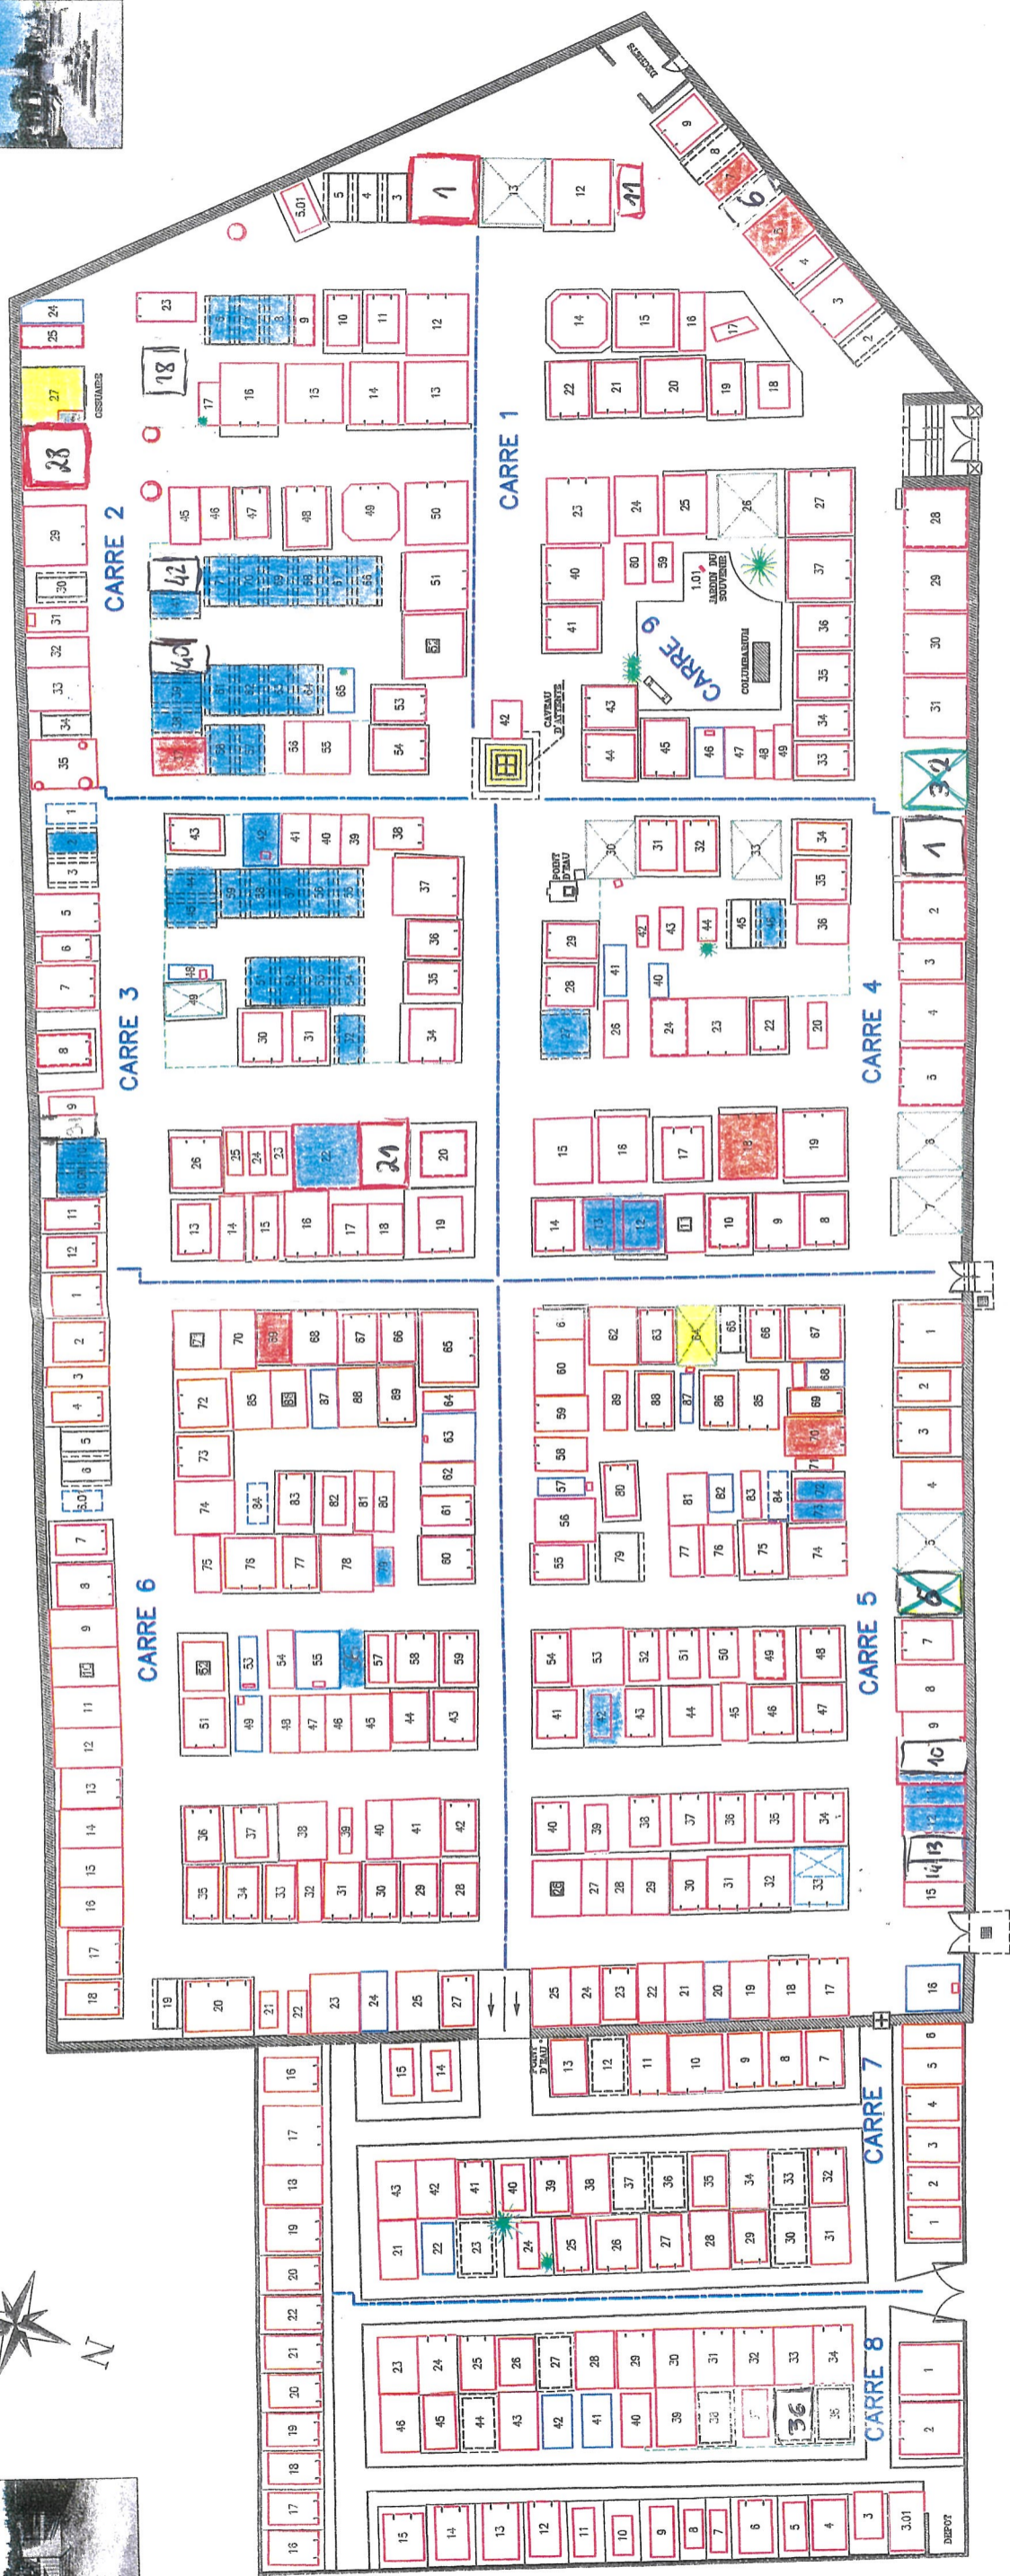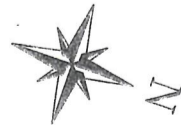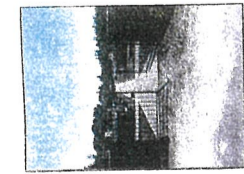


**LEGENDE**

□	Bois existants
□	Bois neufs

**CARRÉ 9**

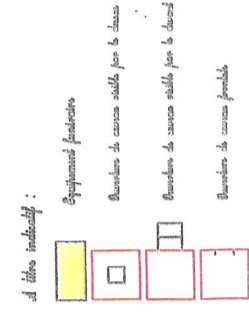

**LEGENDE**

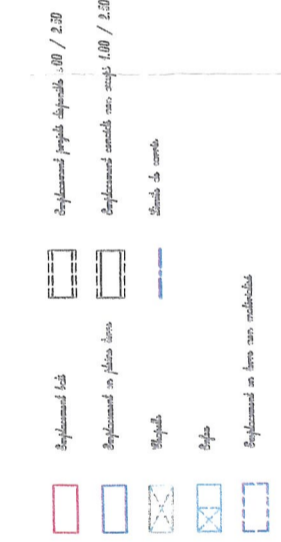

**PLASSAC** 33

Intervenants	ITV	INTERVENTION
ATC	ST	
ITC ELABOR		
RDT ALTIS		
MAJ T OE		
MAJ B3 ACB		
VALID MAIRIE		
LIV IA		28/03/2017

PLAN REDUIT POUR PHOTOCOPIE

**GRUPE ELABOR**  
18, rue des Murgers BP6 - 21300 MESSIGNY  
Tél: 03.20.30.21.81 Fax: 03.20.35.48.88

DOSSIER N°: 20160114CIM

MAJ 07/02/2024